


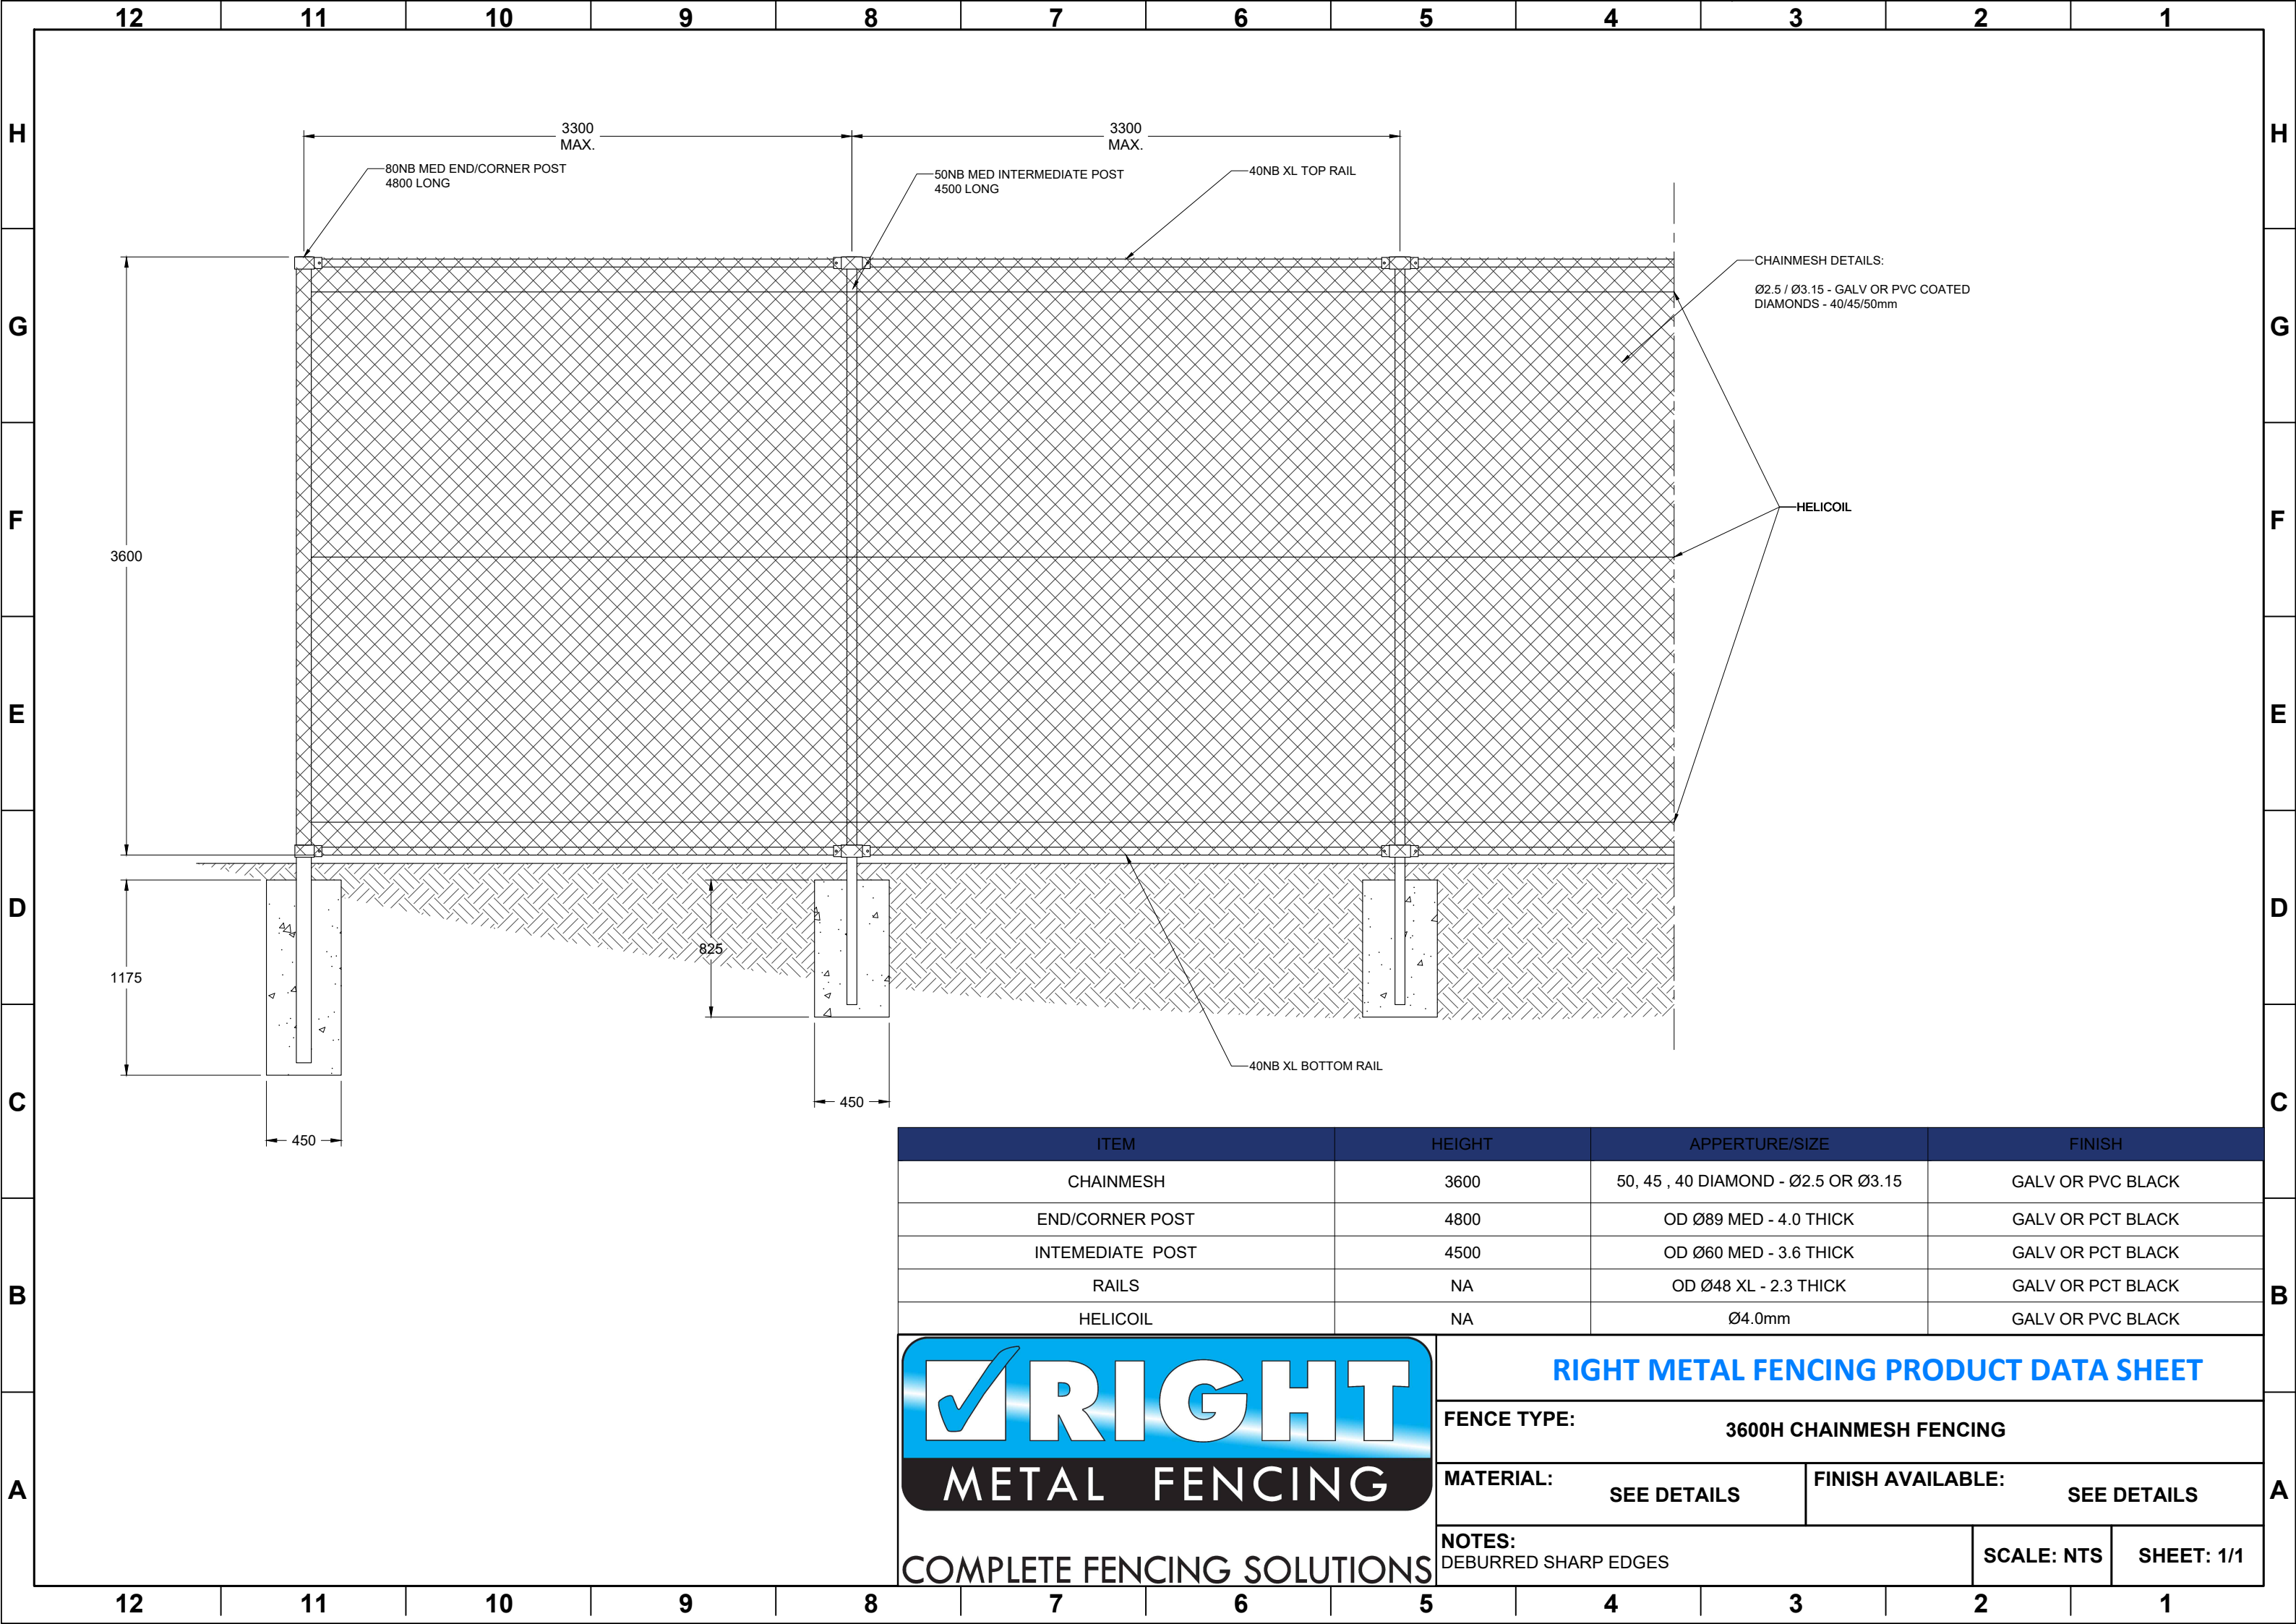

ITEM	HEIGHT	APPERTURE/SIZE	FINISH
CHAINMESH	3600	50, 45 , 40 DIAMOND - Ø2.5 OR Ø3.15	GALV OR PVC BLACK
END/CORNER POST	4800	OD Ø89 MED - 4.0 THICK	GALV OR PCT BLACK
INTEMEDIATE POST	4500	OD Ø60 MED - 3.6 THICK	GALV OR PCT BLACK
RAILS	NA	OD Ø48 XL - 2.3 THICK	GALV OR PCT BLACK
HELICOIL	NA	Ø4.0mm	GALV OR PVC BLACK



COMPLETE FENCING SOLUTIONS

RIGHT METAL FENCING PRODUCT DATA SHEET

FENCE TYPE:		3600H CHAINMESH FENCING	
MATERIAL:		SEE DETAILS	FINISH AVAILABLE: SEE DETAILS
NOTES: DEBURRED SHARP EDGES			SCALE: NTS
			SHEET: 1/1