


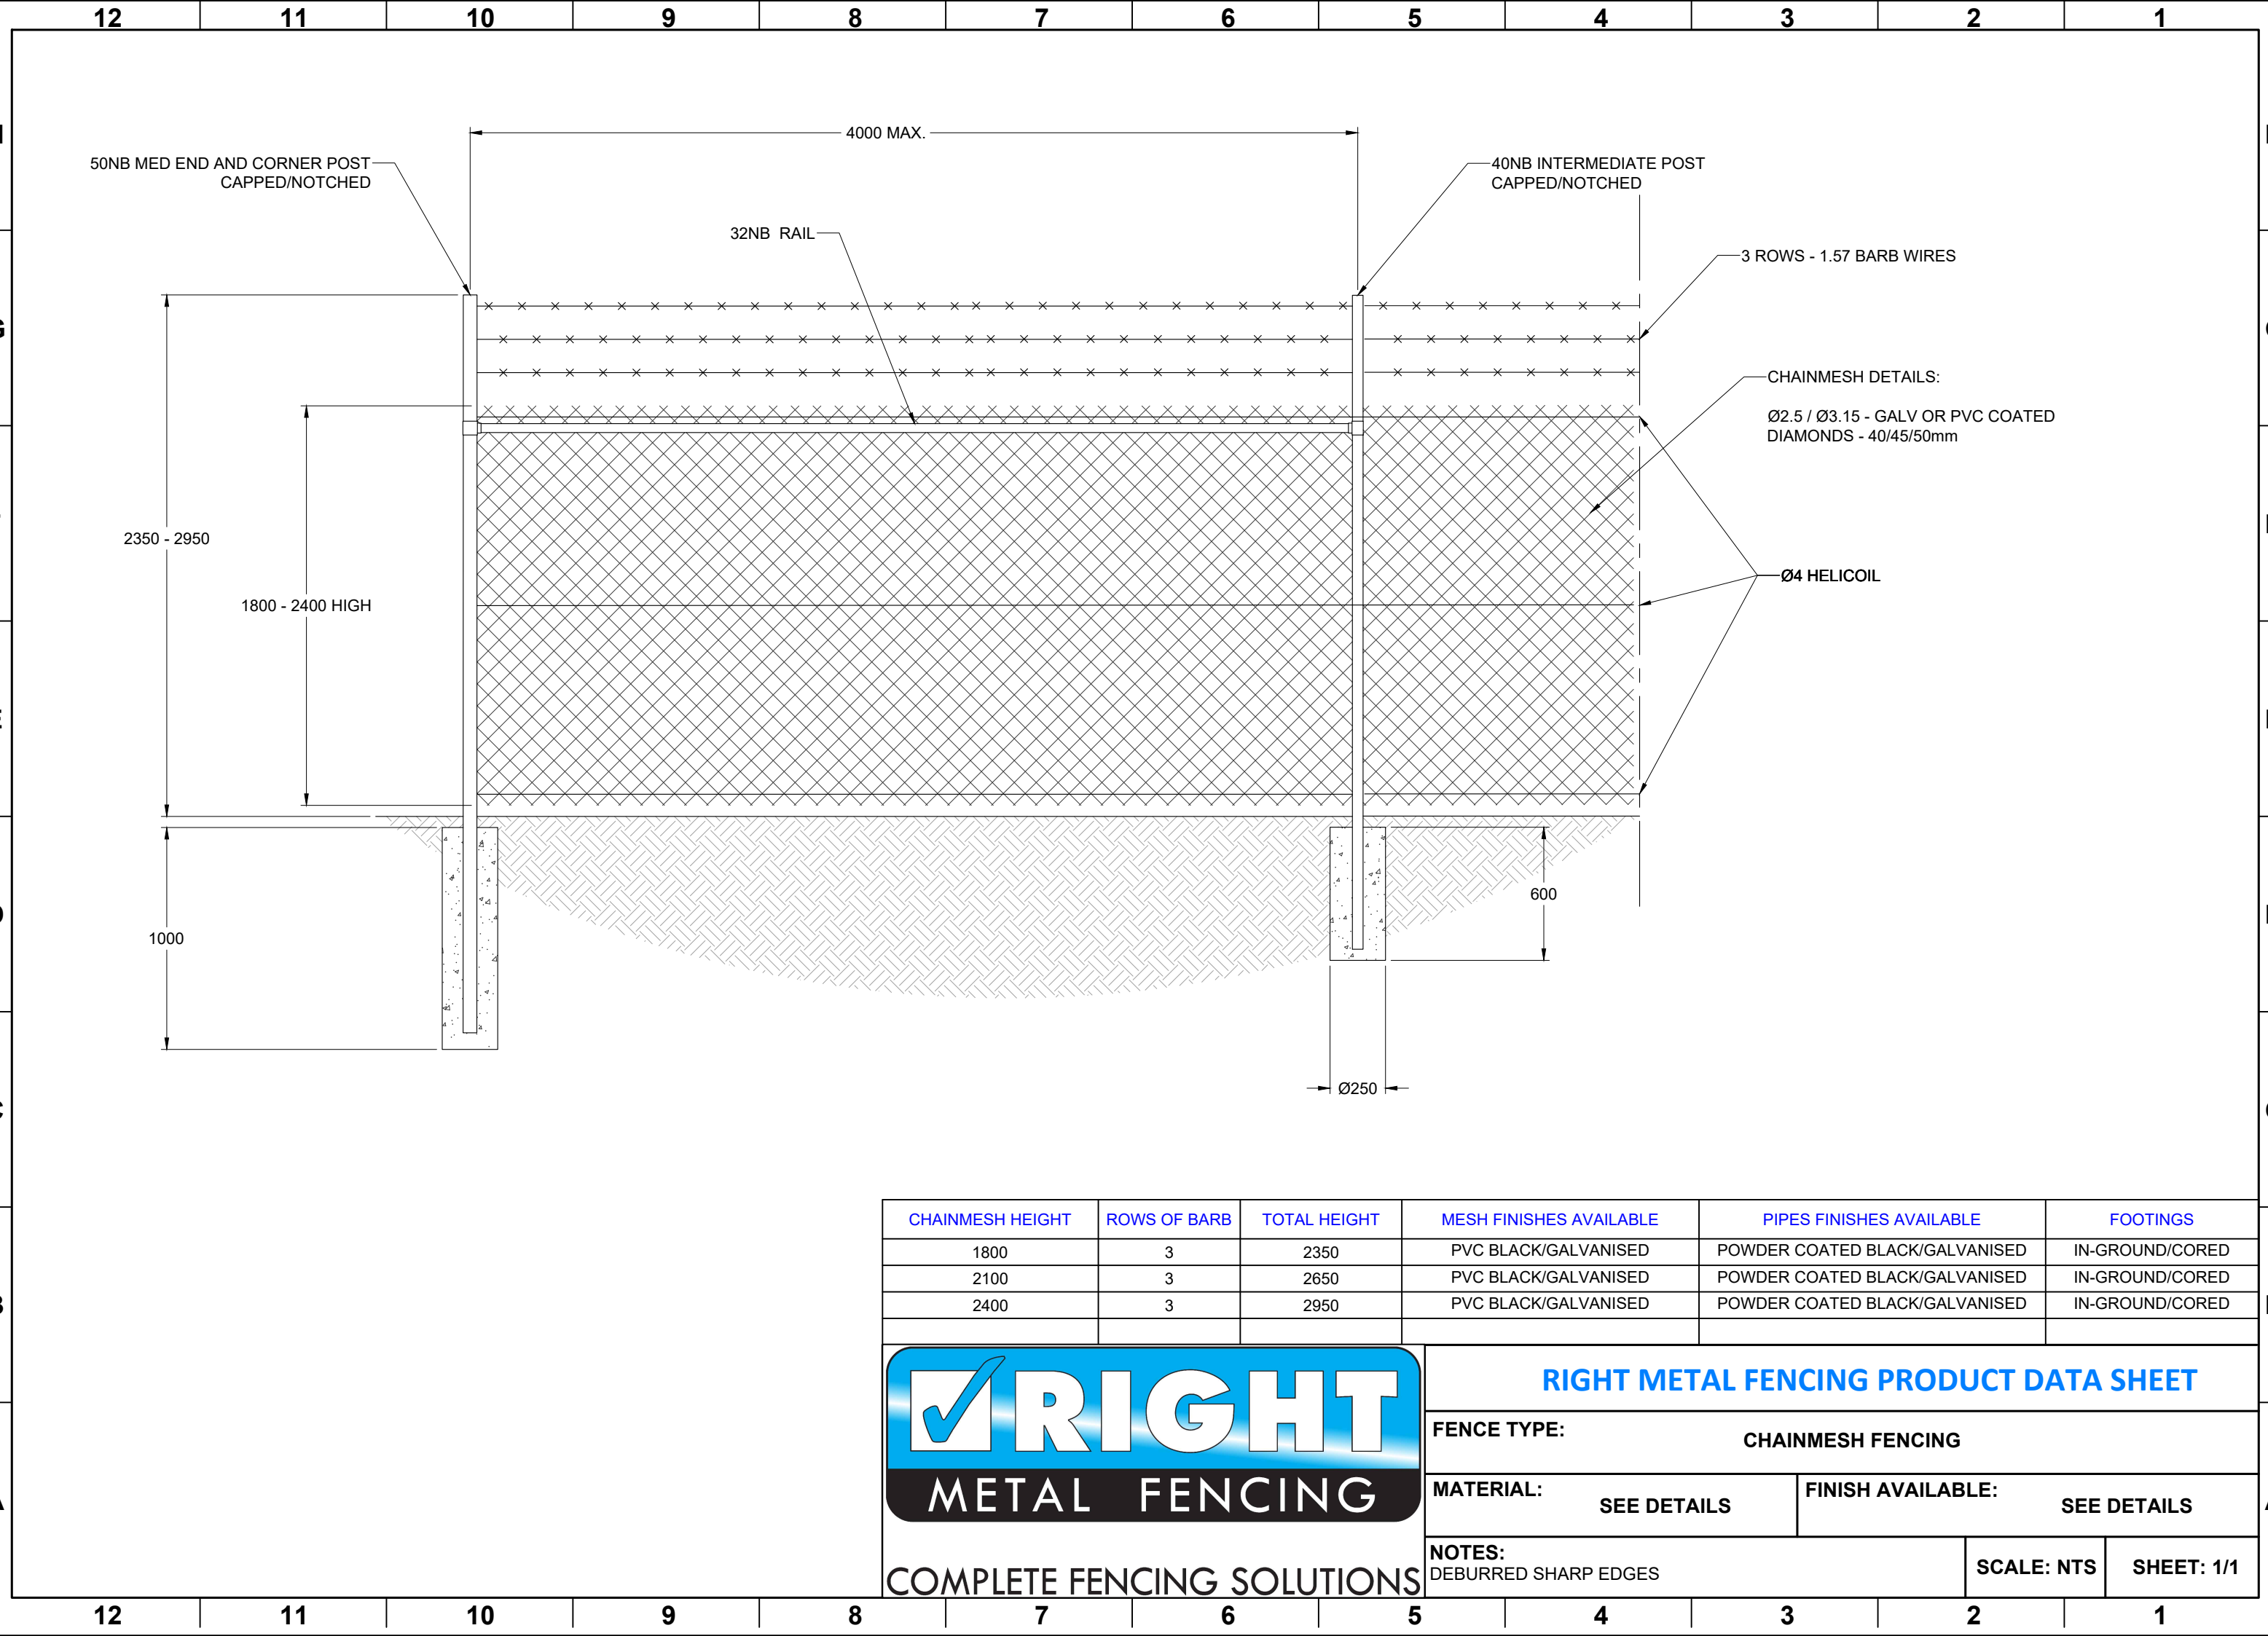

| CHAINMESH HEIGHT | ROWS OF BARB | TOTAL HEIGHT | MESH FINISHES AVAILABLE | PIPES FINISHES AVAILABLE       | FOOTINGS        |
|------------------|--------------|--------------|-------------------------|--------------------------------|-----------------|
| 1800             | 3            | 2350         | PVC BLACK/GALVANISED    | POWDER COATED BLACK/GALVANISED | IN-GROUND/CORED |
| 2100             | 3            | 2650         | PVC BLACK/GALVANISED    | POWDER COATED BLACK/GALVANISED | IN-GROUND/CORED |
| 2400             | 3            | 2950         | PVC BLACK/GALVANISED    | POWDER COATED BLACK/GALVANISED | IN-GROUND/CORED |
|                  |              |              |                         |                                |                 |

|   |  |             |                   |            |             |
|---|--|-------------|-------------------|------------|-------------|
| <div><div><div><div><div></div><div>RIGHT</div></div><div>METAL FENCING</div></div><div>COMPLETE FENCING SOLUTIONS</div></div></div> |  |             |                   |            |             |
| RIGHT METAL FENCING PRODUCT DATA SHEET                                                                                               |  |             |                   |            |             |
| FENCE TYPE:   |  |             | CHAINMESH FENCING |            |             |
| MATERIAL:   |  | SEE DETAILS | FINISH AVAILABLE: |            | SEE DETAILS |
| NOTES:<br>DEBURRED SHARP EDGES   |  |             |                   | SCALE: NTS | SHEET: 1/1  |