


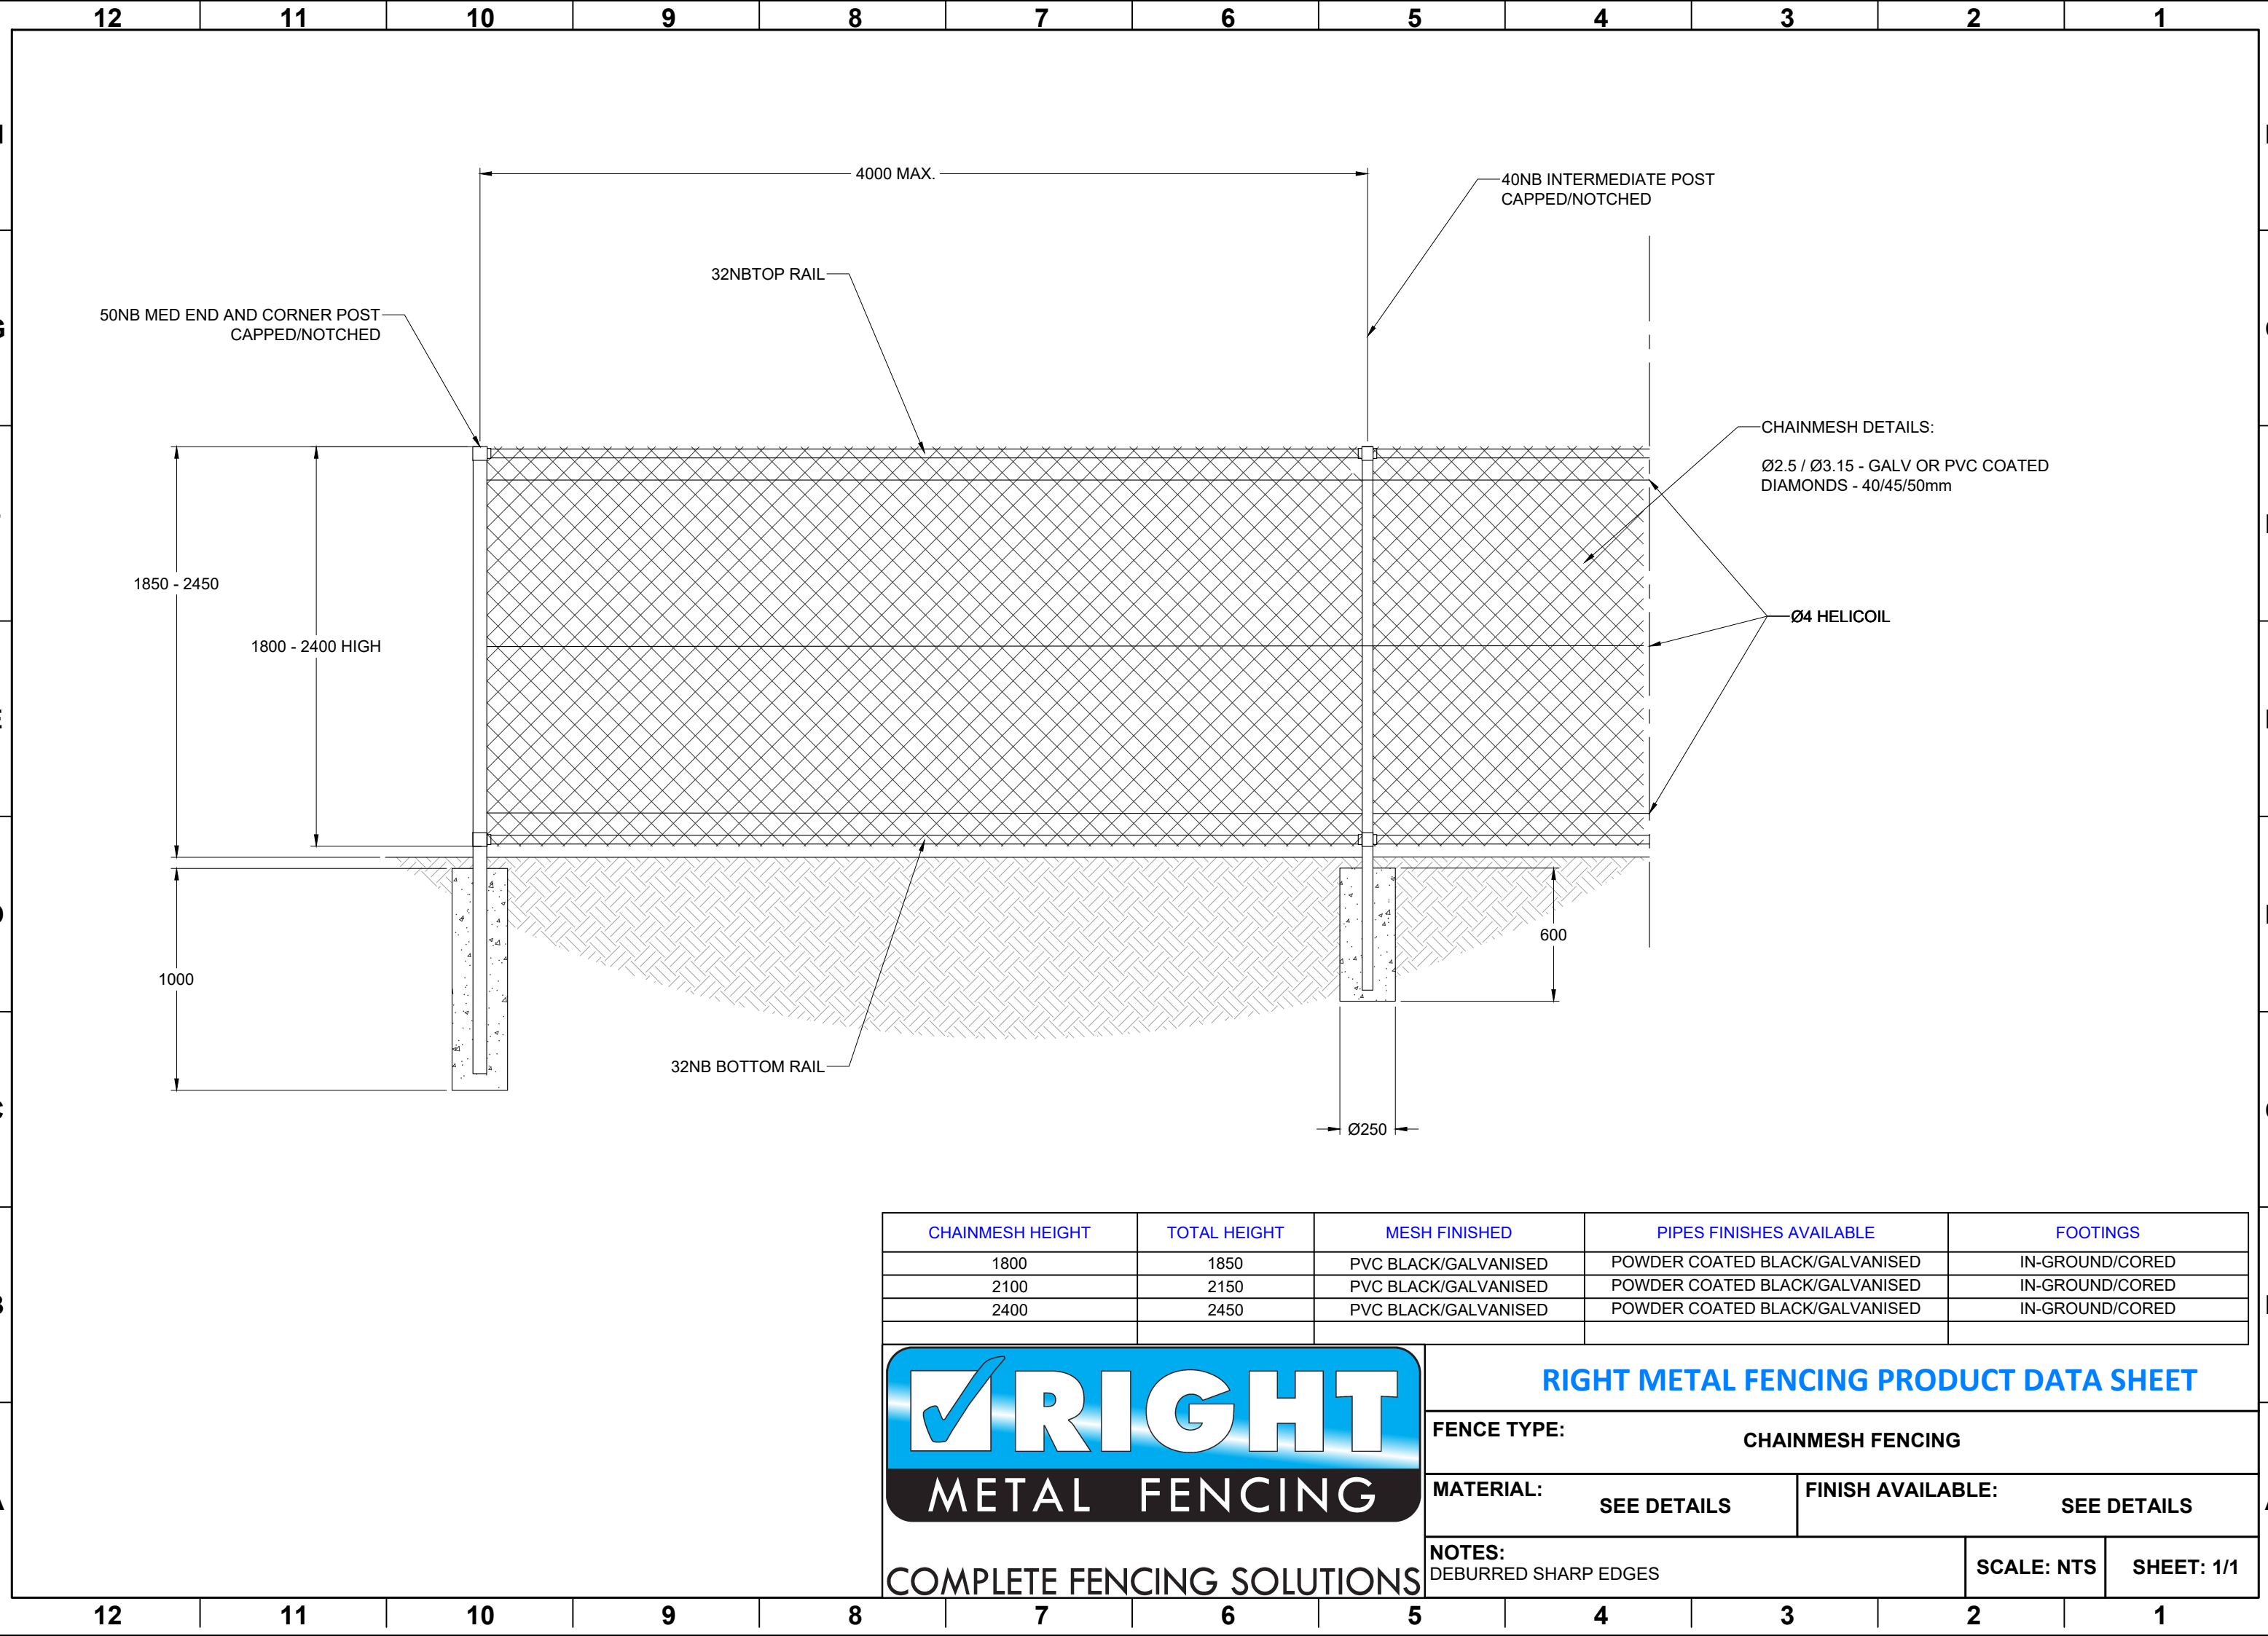

CHAINMESH HEIGHT	TOTAL HEIGHT	MESH FINISHED	PIPES FINISHES AVAILABLE	FOOTINGS
1800	1850	PVC BLACK/GALVANISED	POWDER COATED BLACK/GALVANISED	IN-GROUND/CORED
2100	2150	PVC BLACK/GALVANISED	POWDER COATED BLACK/GALVANISED	IN-GROUND/CORED
2400	2450	PVC BLACK/GALVANISED	POWDER COATED BLACK/GALVANISED	IN-GROUND/CORED



COMPLETE FENCING SOLUTIONS

RIGHT METAL FENCING PRODUCT DATA SHEET

FENCE TYPE:		CHAINMESH FENCING		
MATERIAL:		SEE DETAILS	FINISH AVAILABLE:	SEE DETAILS
NOTES: DEBURRED SHARP EDGES				SCALE: NTS
				SHEET: 1/1